



LEGEND:

- Legend:
- Water Main
 - Valve
 - Private Hydrant
 - Fire Hydrant
 - Fire Stand Pipe
 - Intake
 - Pump

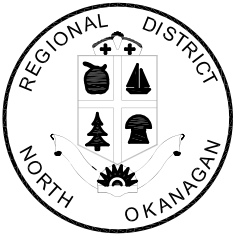

DRAWING NUMBER
GVW-306

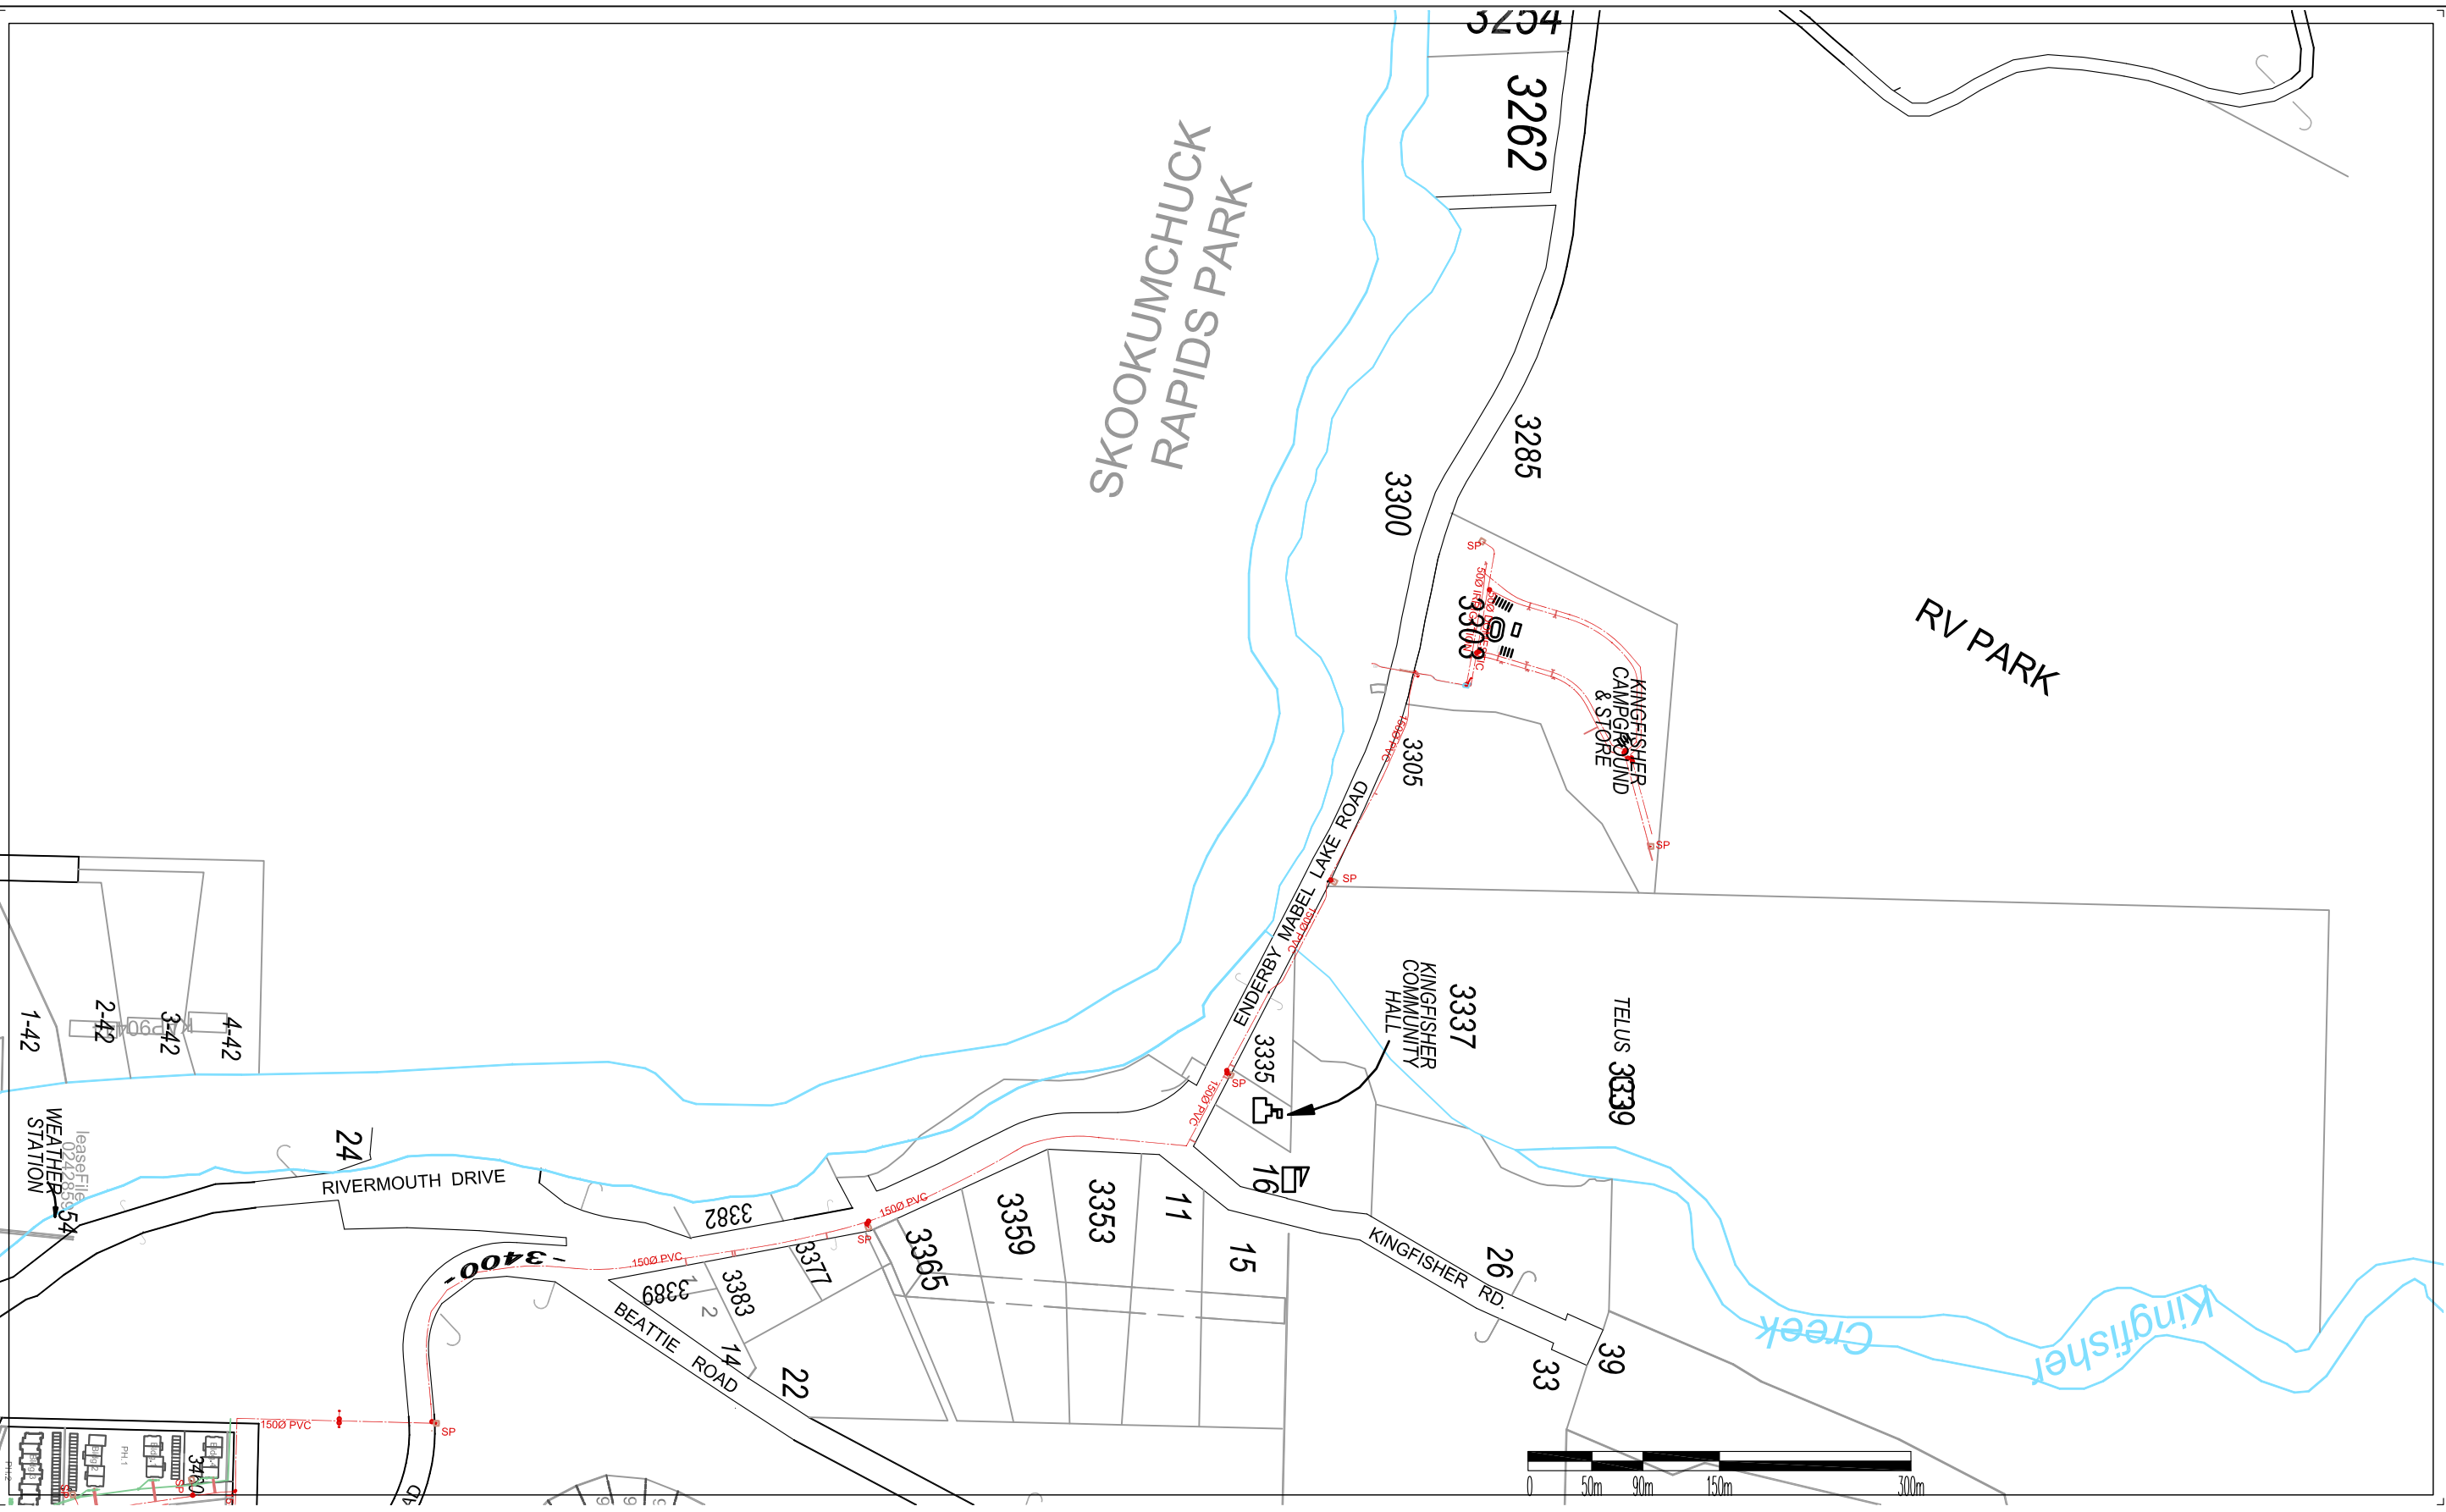

FOR CONTINUATION SEE DRAWING GVW-305

5				
4				
3				
2				
1	Jan 14, 2011	LG	ISSUED FOR WEB SITE PUBLISHING	LG
0				
No.	Date	By	Revision	CHK'd

Drawn: LUG
 Design: N/A
 Approved: N/A
 Date: APRIL, 2010
 Scale: 1:2500

**REGIONAL DISTRICT OF
NORTH OKANAGAN**

**Mabel Lake
Water System Overview**