

Goose Lake Conceptual Trail Design Option #2

Legend

- Option #2 - 2556m
- North Canal Trail Connector - 585m
- South Canal Trail Connector - 257m
- New Gravel Access Road - 479m
- Existing Gravel Road - 409m
- GV Water Authority - Access Road
- Parcel Boundary
- Proposed Parking Lot
- Sensitive Area
- Wetland
- Riparian Management Zone (15m)
- Viewpoints
- Parking
- Bathroom
- Garbage Can
- Boardwalk



Prepared For: RDNO
 Trail Option: 2
 Consultant: CRM
 Map Produced: 11/10/2022
 Revision: Draft
 Data Sources: Google, RDNO



1:5,000

0 35 70 140 210 280 350 Meters

Coordinate System: NAD 1983 CSRS UTM Zone 11N

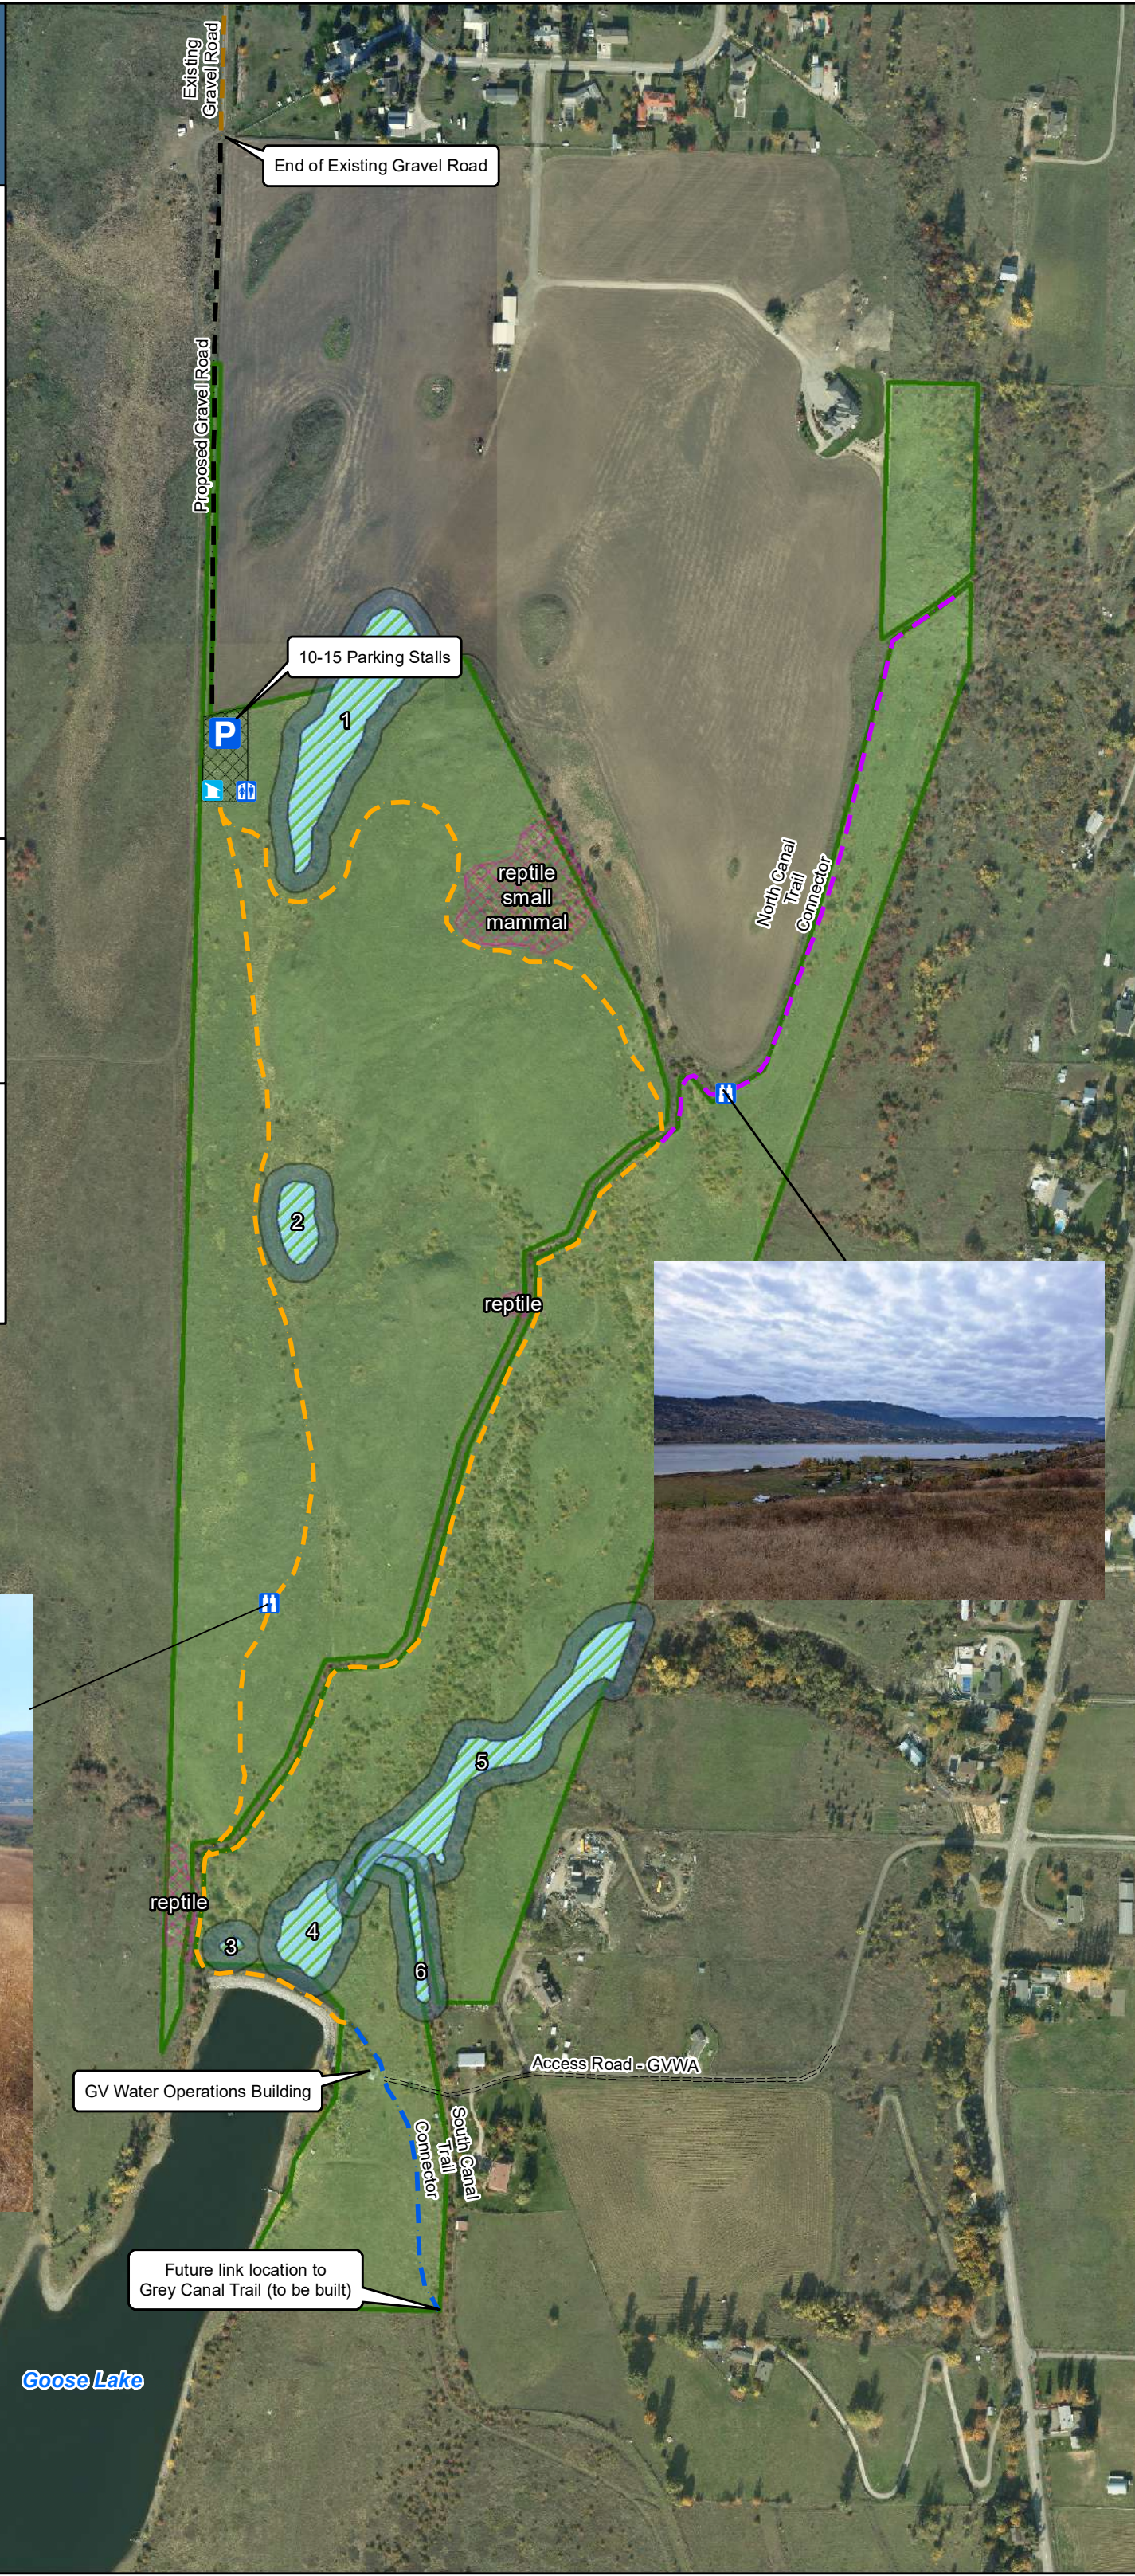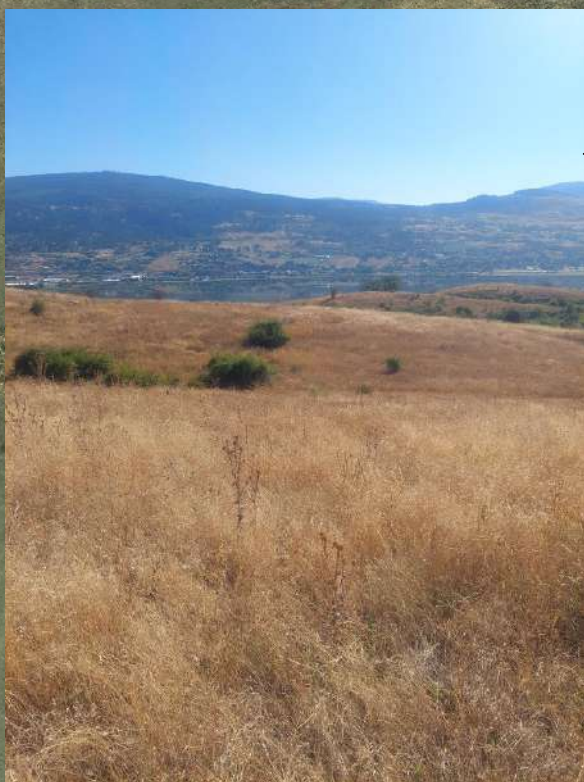

End of Existing Gravel Road

10-15 Parking Stalls

North Canal Trail Connector

reptile

GV Water Operations Building

Access Road - GVWA

Future link location to Grey Canal Trail (to be built)

Goose Lake